


CAN YOU SEE THE AIRPLANES? THE ADJACENT SAMPLES SHOW THREE DIFFERENT LEVELS OF SHADING. SETTINGS FOR VIEWING AND PRINTING DRAWING CONTENT ARE OPTIMIZED WHEN ALL THREE PLANES ARE VISIBLE. THIS GUIDANCE IS PROVIDED FOR REFERENCE ONLY.

NOTES:
THE PURPOSE OF THIS SURVEY IS TO SHOW THE LIMITS OF LOTS 4 & 5.
BACKGROUND IS FOR INFORMATIONAL PURPOSES ONLY.
THE SITE IS SUBJECT TO THE CITY OF TROUTDALE SUBDIVISION LAND USE PERMIT No.12-031 AND THE RECORDED TROUTDALE REYNOLDS INDUSTRIAL PARK No.2 SUBDIVISION PLAT AND OTHER GOVERNMENTAL AGENCY REQUIREMENTS.

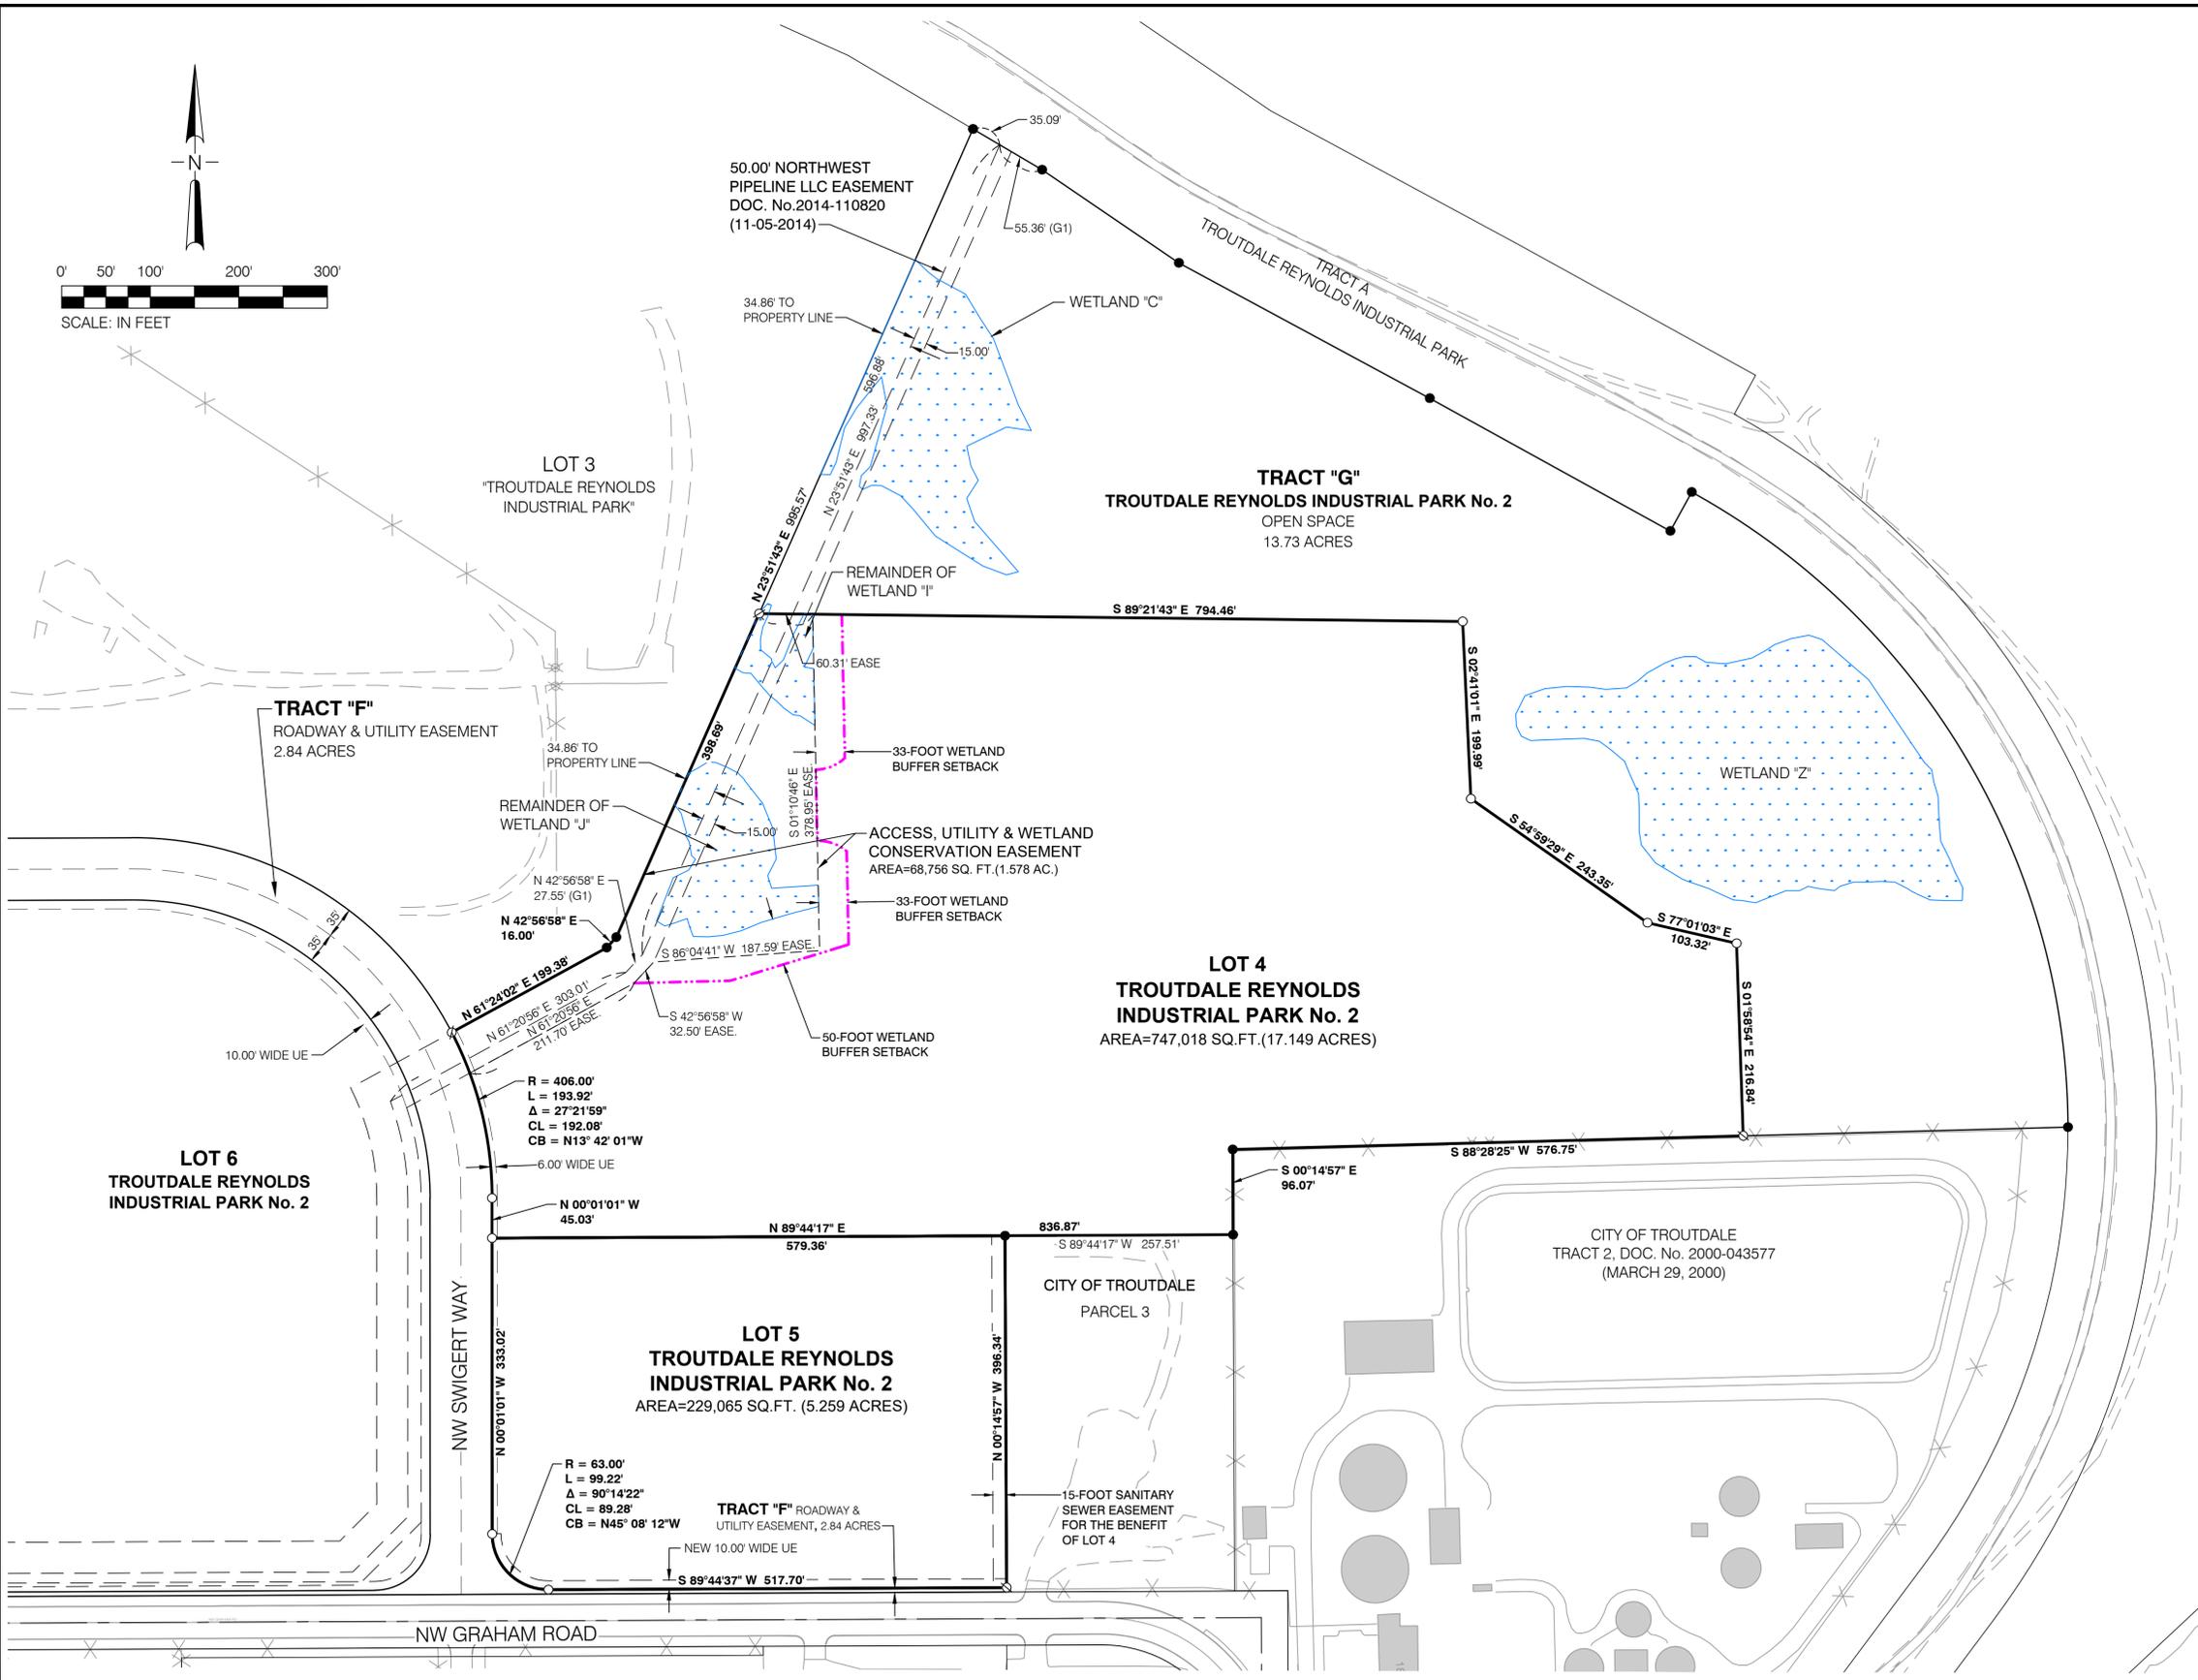

LEGAL DESCRIPTION
ALL OF LOTS 4 AND 5, "TROUTDALE REYNOLDS INDUSTRIAL PARK No. 2" SUBDIVISION PLAT, RECORDED AUGUST 5, 2016 IN BOOK 1308, PAGES 45-53, MULTNOMAH COUNTY RECORDER'S OFFICE.



DATE	BY	REVISION	DATE	BY	REVISION

Port of Portland

2024UGEN 1284

DESIGN NUMBER PROJECT NUMBER

TROUTDALE REYNOLDS INDUSTRIAL PARK	
TRIP LOT 4 & 5	
EXHIBIT "A"	

SUBMITTED BY	PATRICK CHRISTOPHER
DESIGN BY	CHRIS VANDERWERF
CHECKED BY	PATRICK CHRISTOPHER
DATE	MAR. 2024
SHEET NO.	1
TYPE	EP
DRAWING NO.	TRIP 2024-
DISC. SHT. NO.	SU1.01